



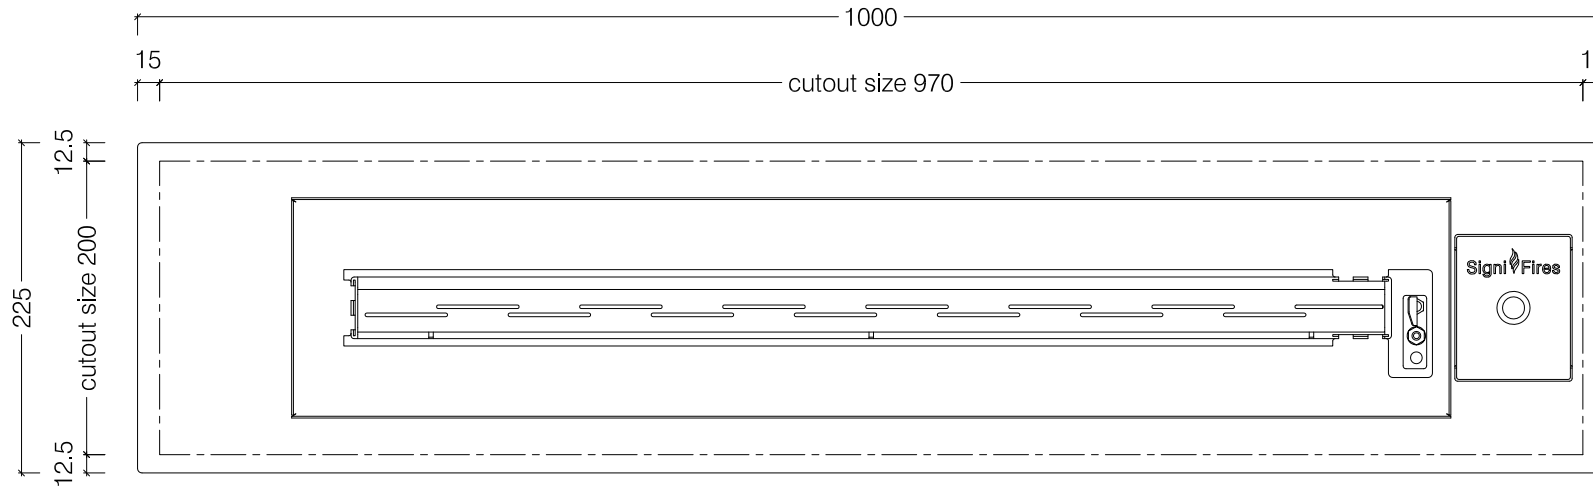


Top View

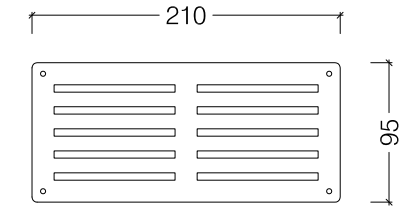


Vent Plate

NOTE: this fireplace requires oxygen from inside the room to function. Please ensure that you make adequate provision in your installation for this. We provide a vent plate with each fireplace.

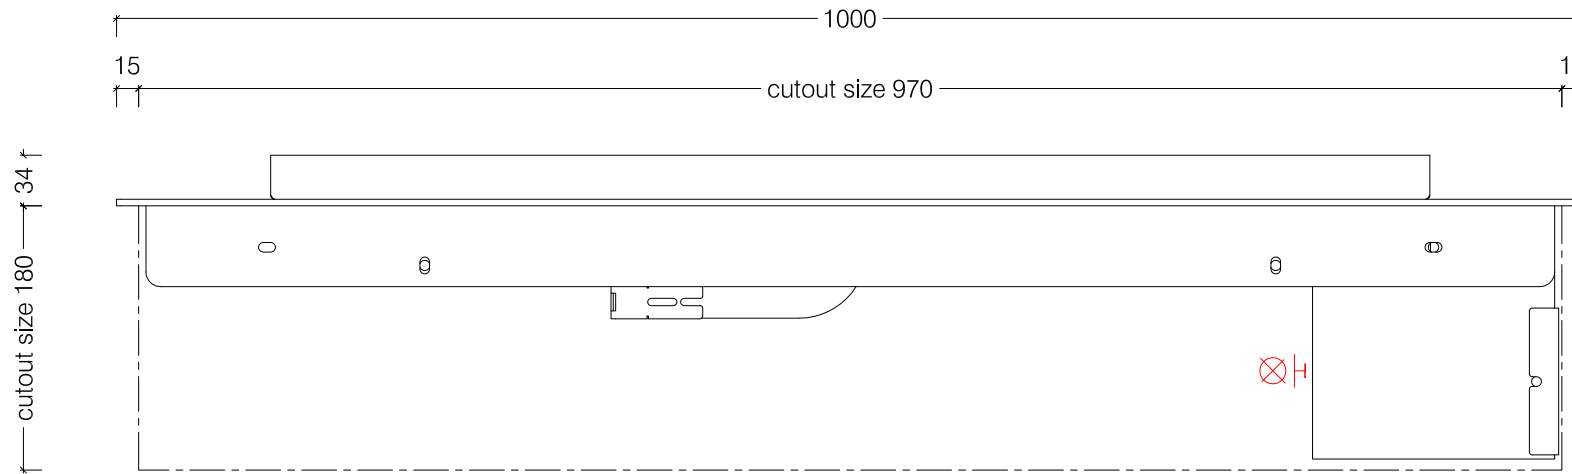

Front View

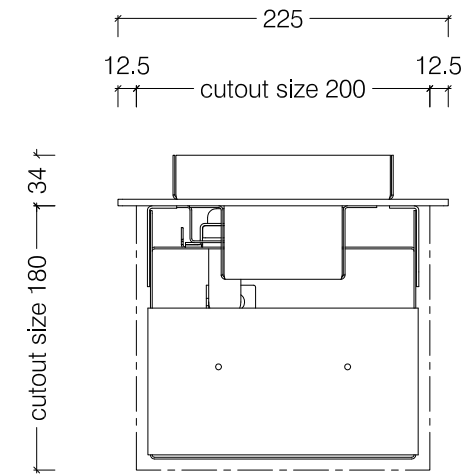

Side View



Gas supply line by specialist to right hand side of unit

1000 Drop In Gas Heater With Pebble Frame

© This drawing is copyright and remains the property of Signi Fires. It may not be retained, copied or used without written consent.