
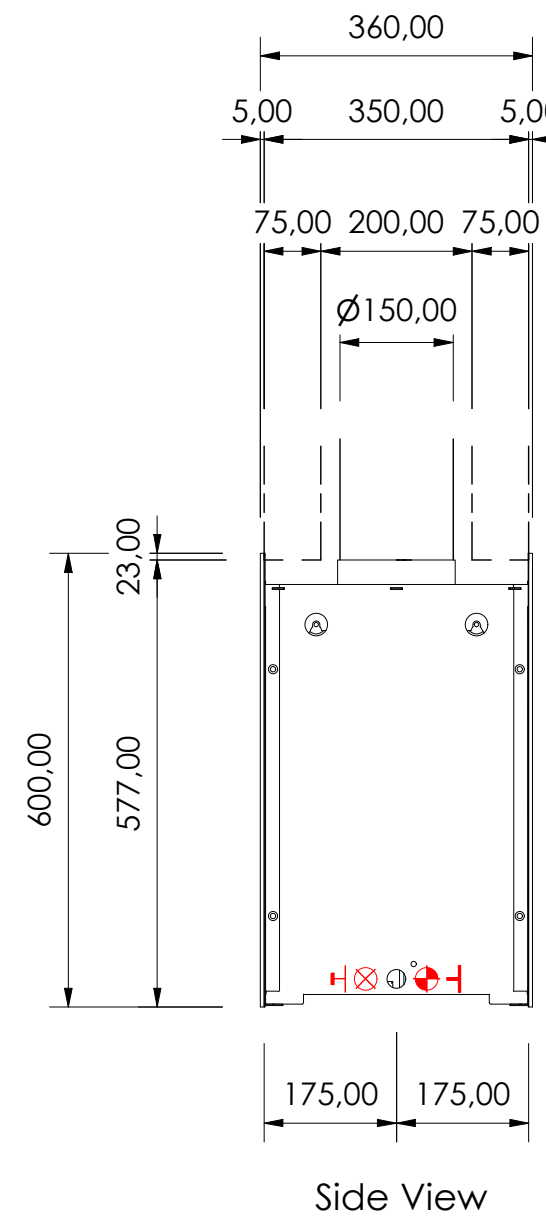
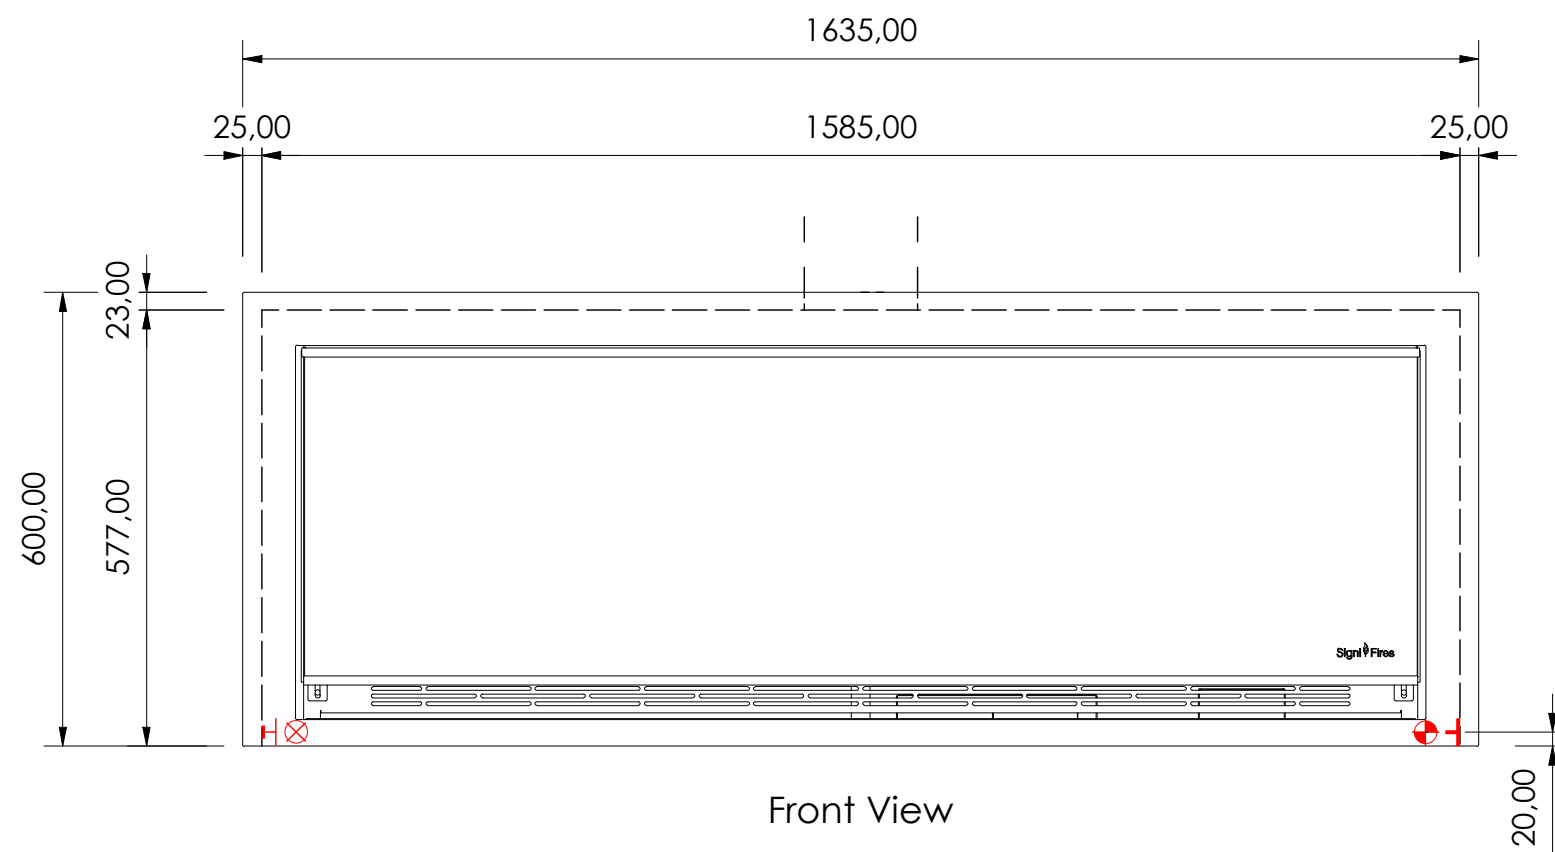
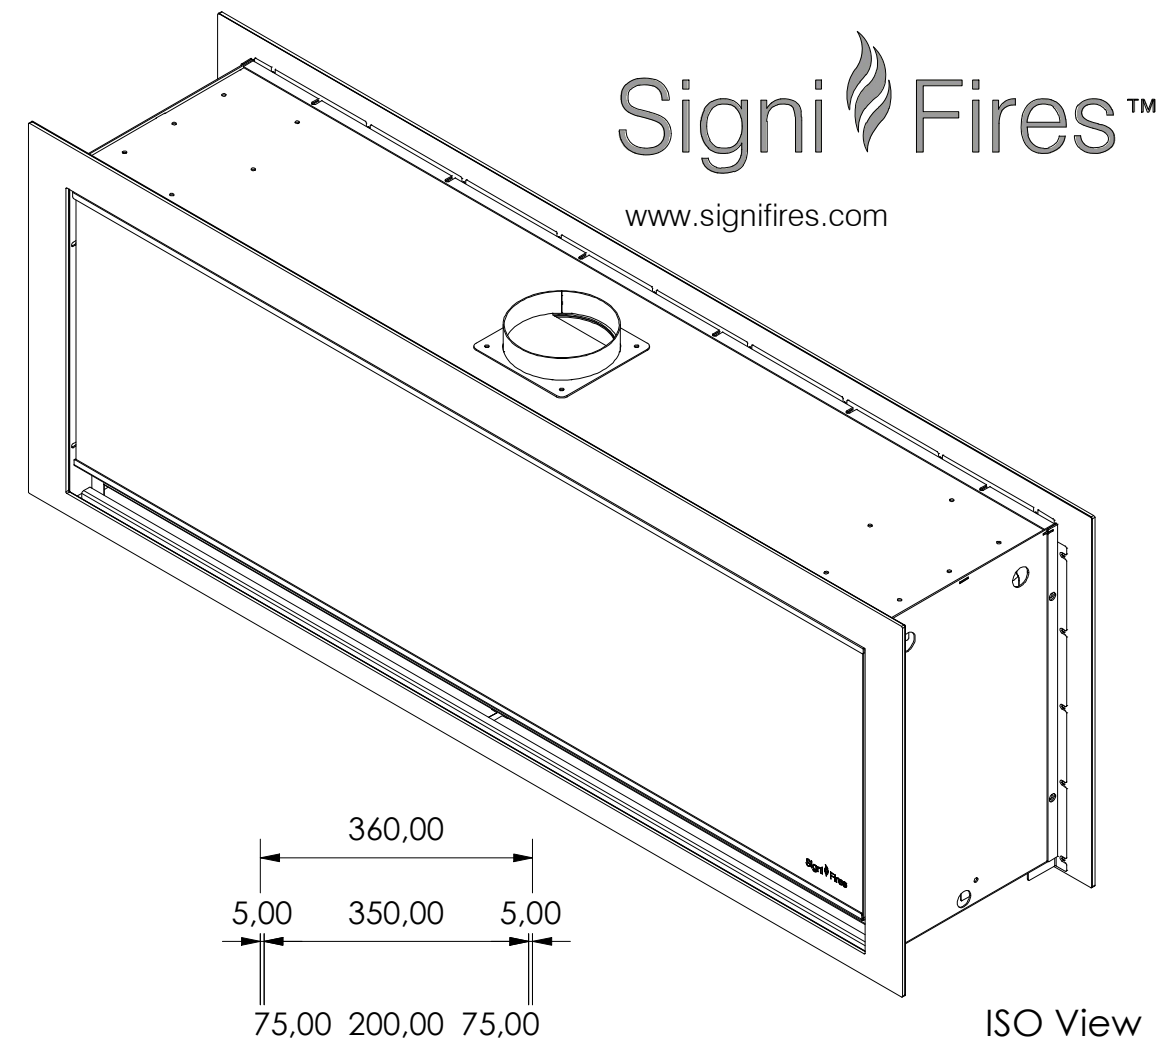


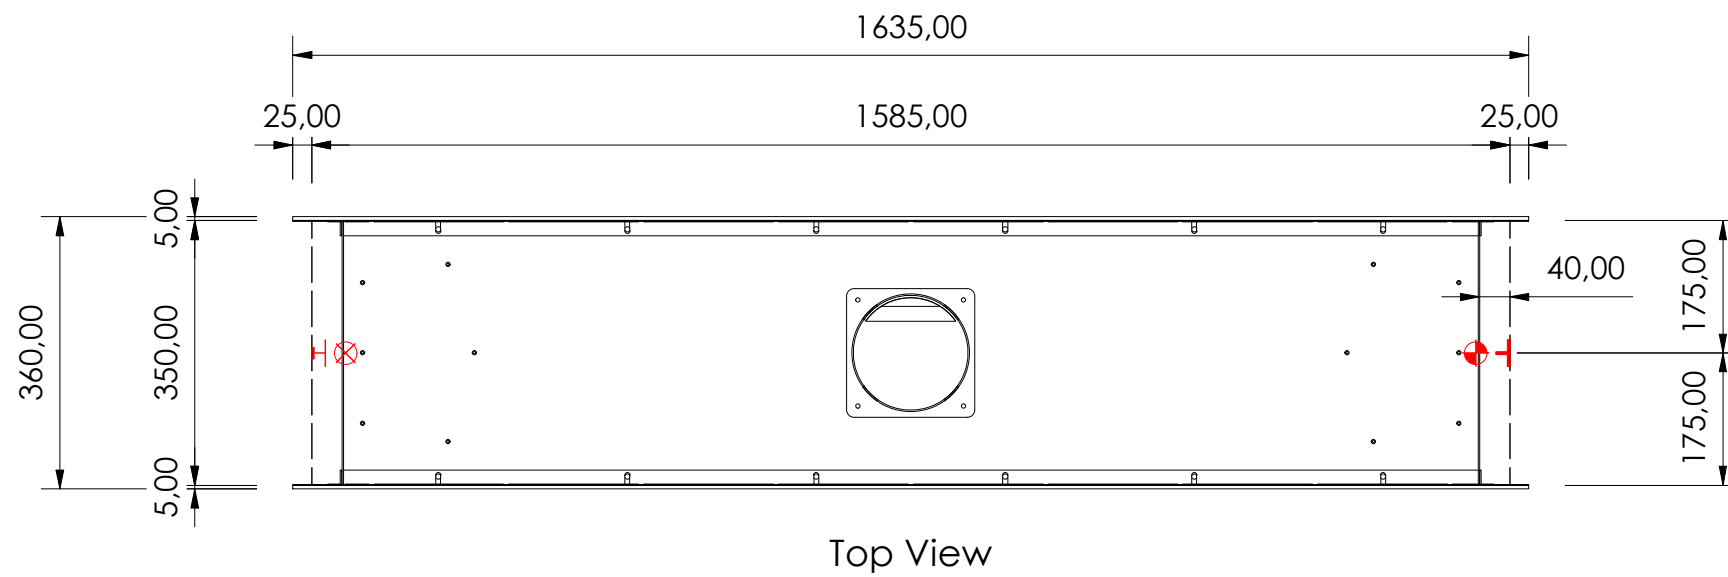

-  Electrical supply by specialist into side of unit for ignitor
-  Gas supply by specialist into side of unit for line burner

TSS_Element 160 WAF - Built In Double Sided

© This drawing is copyright and remains the property of Signi Fires. It may not be retained, copied or used without written consent.